



CONSTRUCTION ALERT

Date: Thursday, July 2, 2015

What: Exterior painting of Buildings: B, E, L, T & R

When: 06/18/15 to 08/03/15

Where: Santa Ana College


Work Hours: 7:00 AM – 4:00 PM

Activities:

Exterior painting of Buildings B, E, L, R & T. During the course of the project there will be various areas such as entryways, walkways and stairways which will be temporarily closed or with reduced access along the exterior of the buildings during the duration of the project. At all times there will be an alternate path of travel for access and egress to and from the buildings.

Attachment:

Santa Ana College – Site map indicating area of work and points of entry to the building.

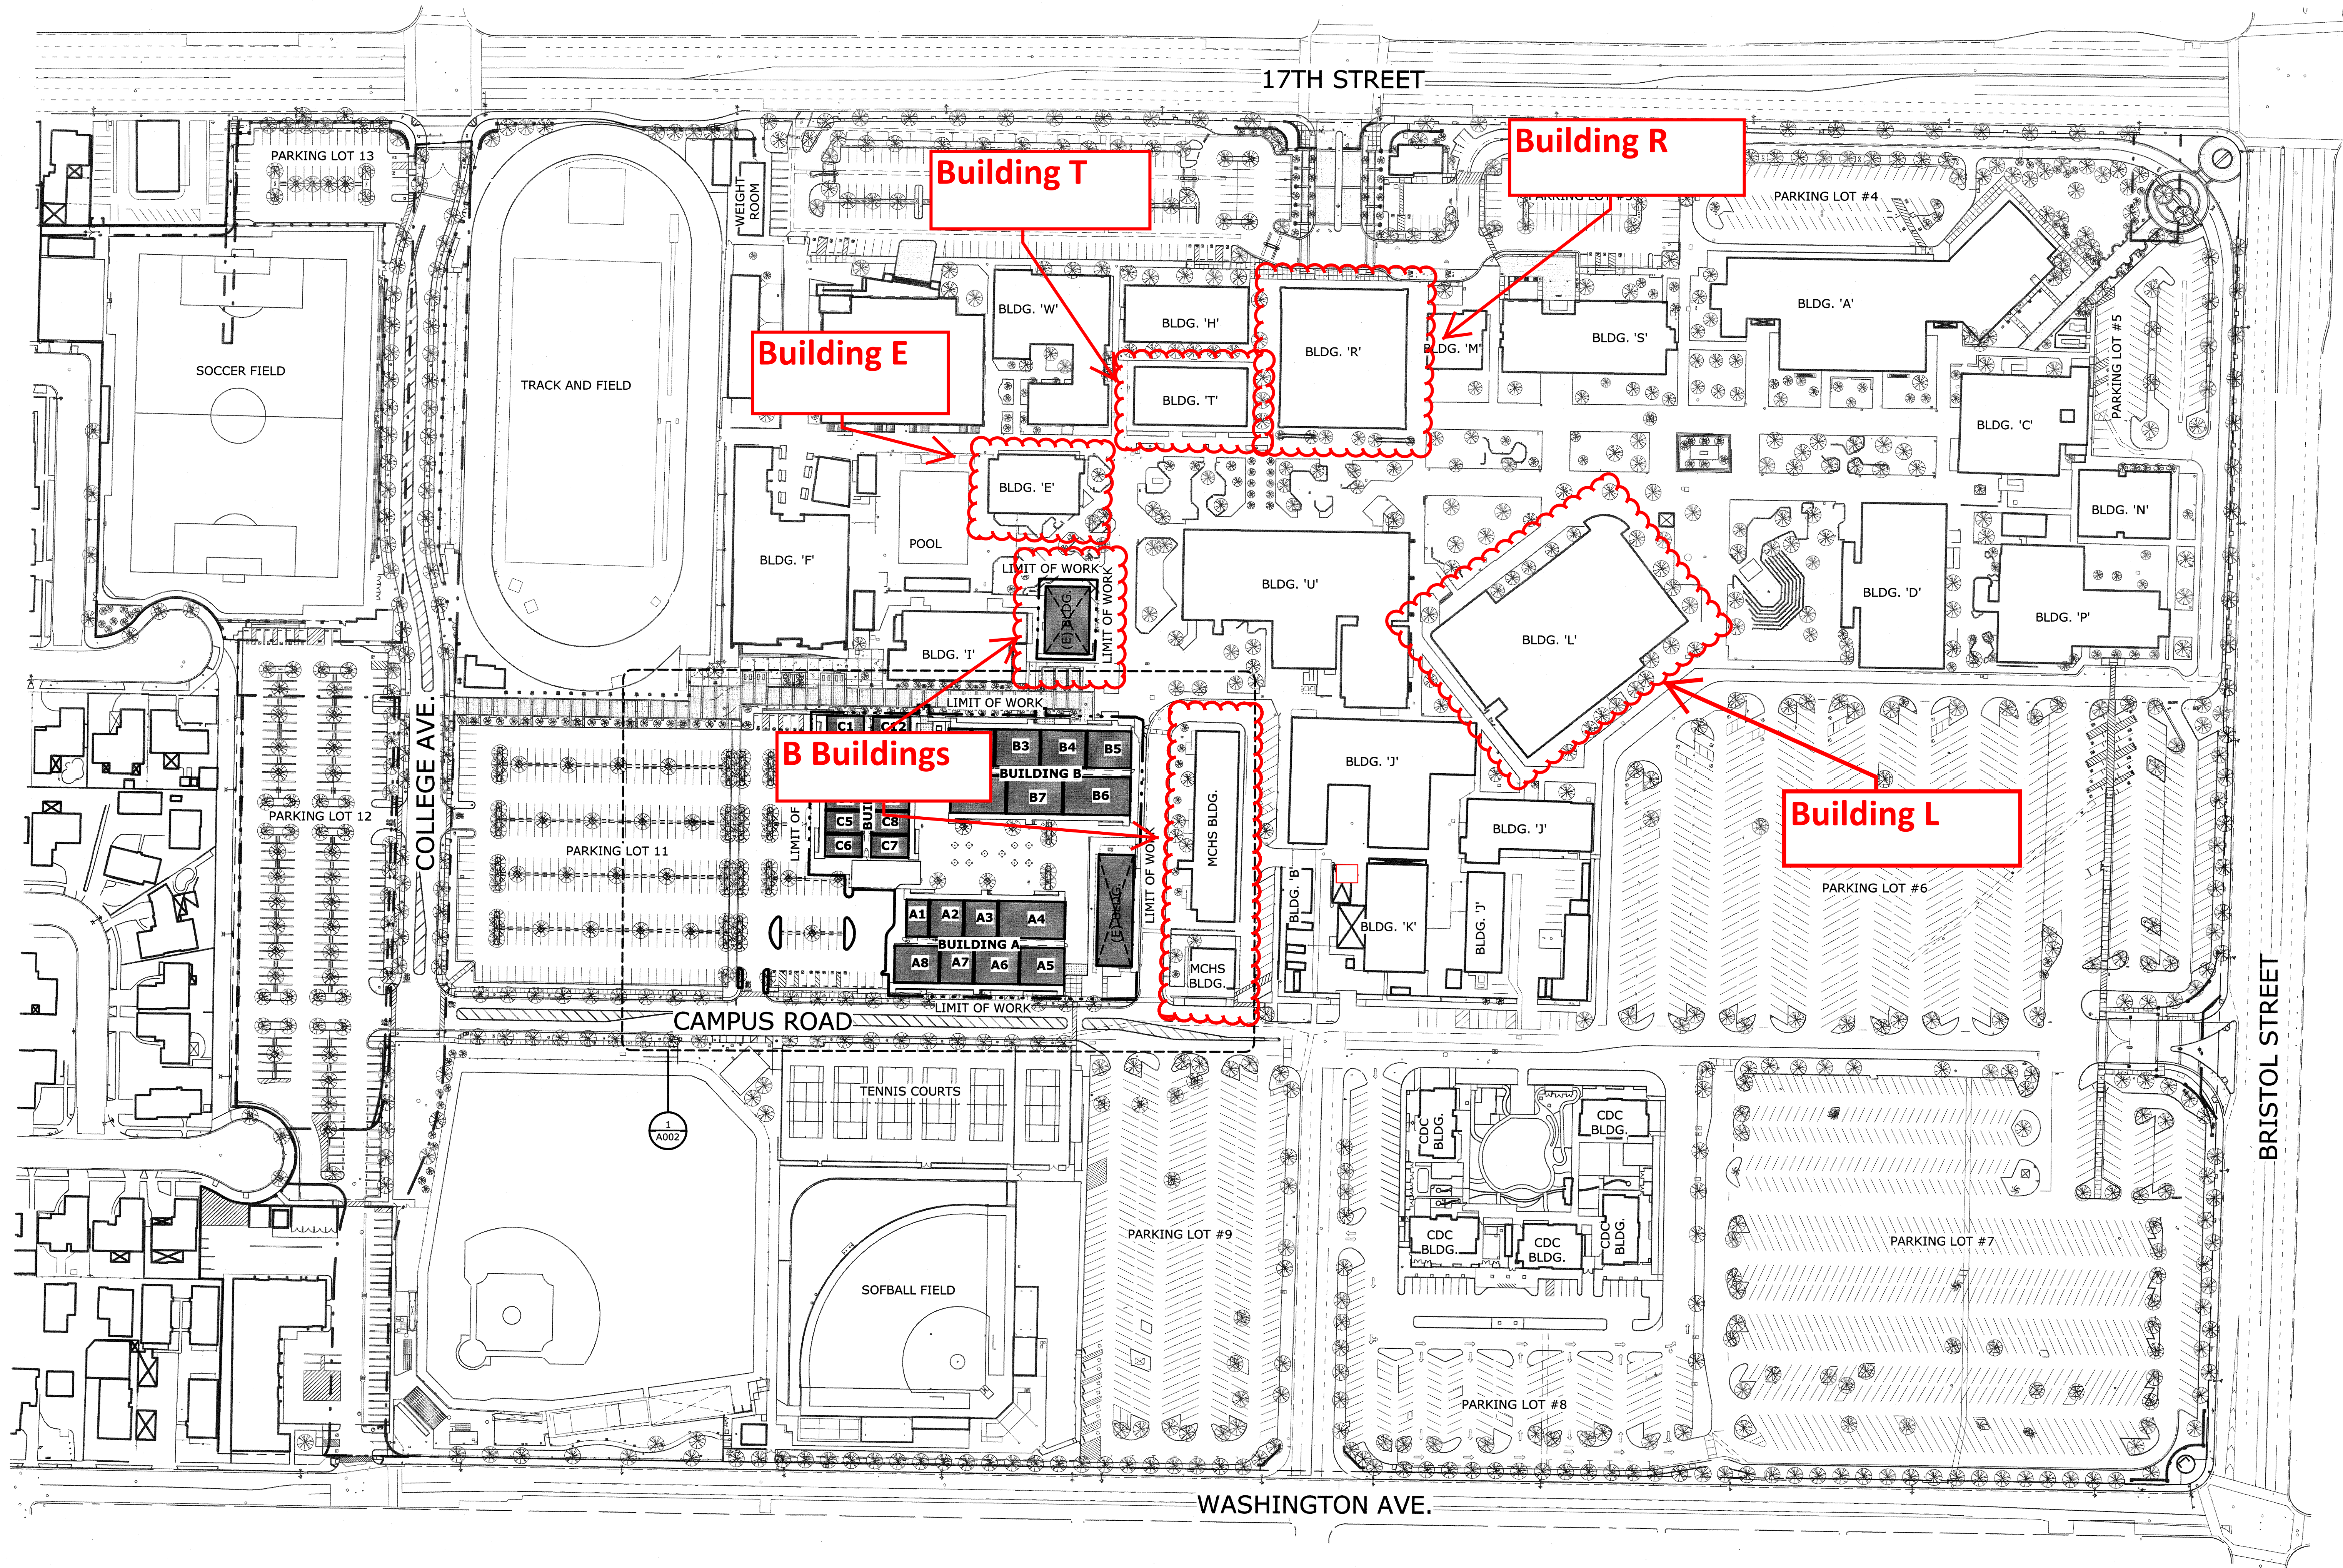

Santa Ana College
Project: Buildings T, R, L, E & B Exterior Painting.
Construction Alert - Site Plan Exhibit

- NEW MODULAR BUILDINGS
- EXISTING MODULAR BUILDINGS - EXTERIOR TO BE PAINTED ENTIRELY, SEE SHEET A401 FOR TYPICAL COLOR SCHEDULE
- EXISTING BUILDING(S) NOT PART OF THIS CONTRACT
- IMAGINARY PROPERTY LINE
- LIMIT OF WORK

OVERALL SITE PLAN 1" = 80'-0" 1

CONSULTANT:	
PROJECT NAME:	
CLIENT: Rancho Santiago Community College District 2323 North Broadway Santa Ana, Ca. 92706	
Rev.	Date Description
JOB NO: 13008	
DATE: 9/9/2013	
DRAWN: CA	
CHECK: MTM	
ARCHITECT:	
ENGINEER:	
ARCHITECT:	

CONSULTANT:	
STATE:	
SHEET DESCRIPTION: OVERALL SITE PLAN	
SHEET NO:	

LEGEND

GENERAL NOTES

A001