



CONSTRUCTION ALERT

Date: Tuesday, June 30, 2015

What: Hammond Hall – Exterior Louvers & Painting

When: 07/06/15 to 08/03/15

Where: Santa Ana College


Work Hours: 7:00 AM – 4:00 PM

Activities:

The project will consist of the removal of the exterior window louvers and repainting of the building exterior. There may be times of moderate noise on the interior of the building and a reduction of the available parking in Parking Lot #1 directly North of Hammond Hall during the course of the project.

Attachment:

Santa Ana College – Site map indicating area of work and points of entry to the building.

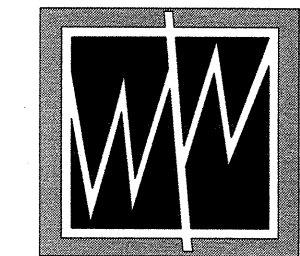

WESTBERG WHITE, INC.
A R C H I T E C T S
P L A N N E R S
14471 CHAMBERS RD, SUITE 210
TUSTIN, CA 92780
(714) 558-1788 558-1790 FAX
1775 HANCOCK ST, SUITE 270
SAN DIEGO, CA 92110
(619) 542-1188 542-1663 FAX
719 S. MCLELLAND STREET
SANTA ANA, CA 92705
(805) 346-2991 346-6790 FAX

CONSULTANT:

PROJECT NAME:

SANTA ANA COLLEGE

CLIENT:
**Rancho Santiago
Community College
District**
2323 North Broadway
Santa Ana, Ca. 92706

Rev. Date Description

JOB NO:

DATE:

DRAWN:

CHECK:

ARCHITECT:

ENGINEER:

ARCHITECT:


CONSULTANT:

STATE:

SHEET DESCRIPTION:
OVERALL SITE PLAN

SHEET NO:

A001

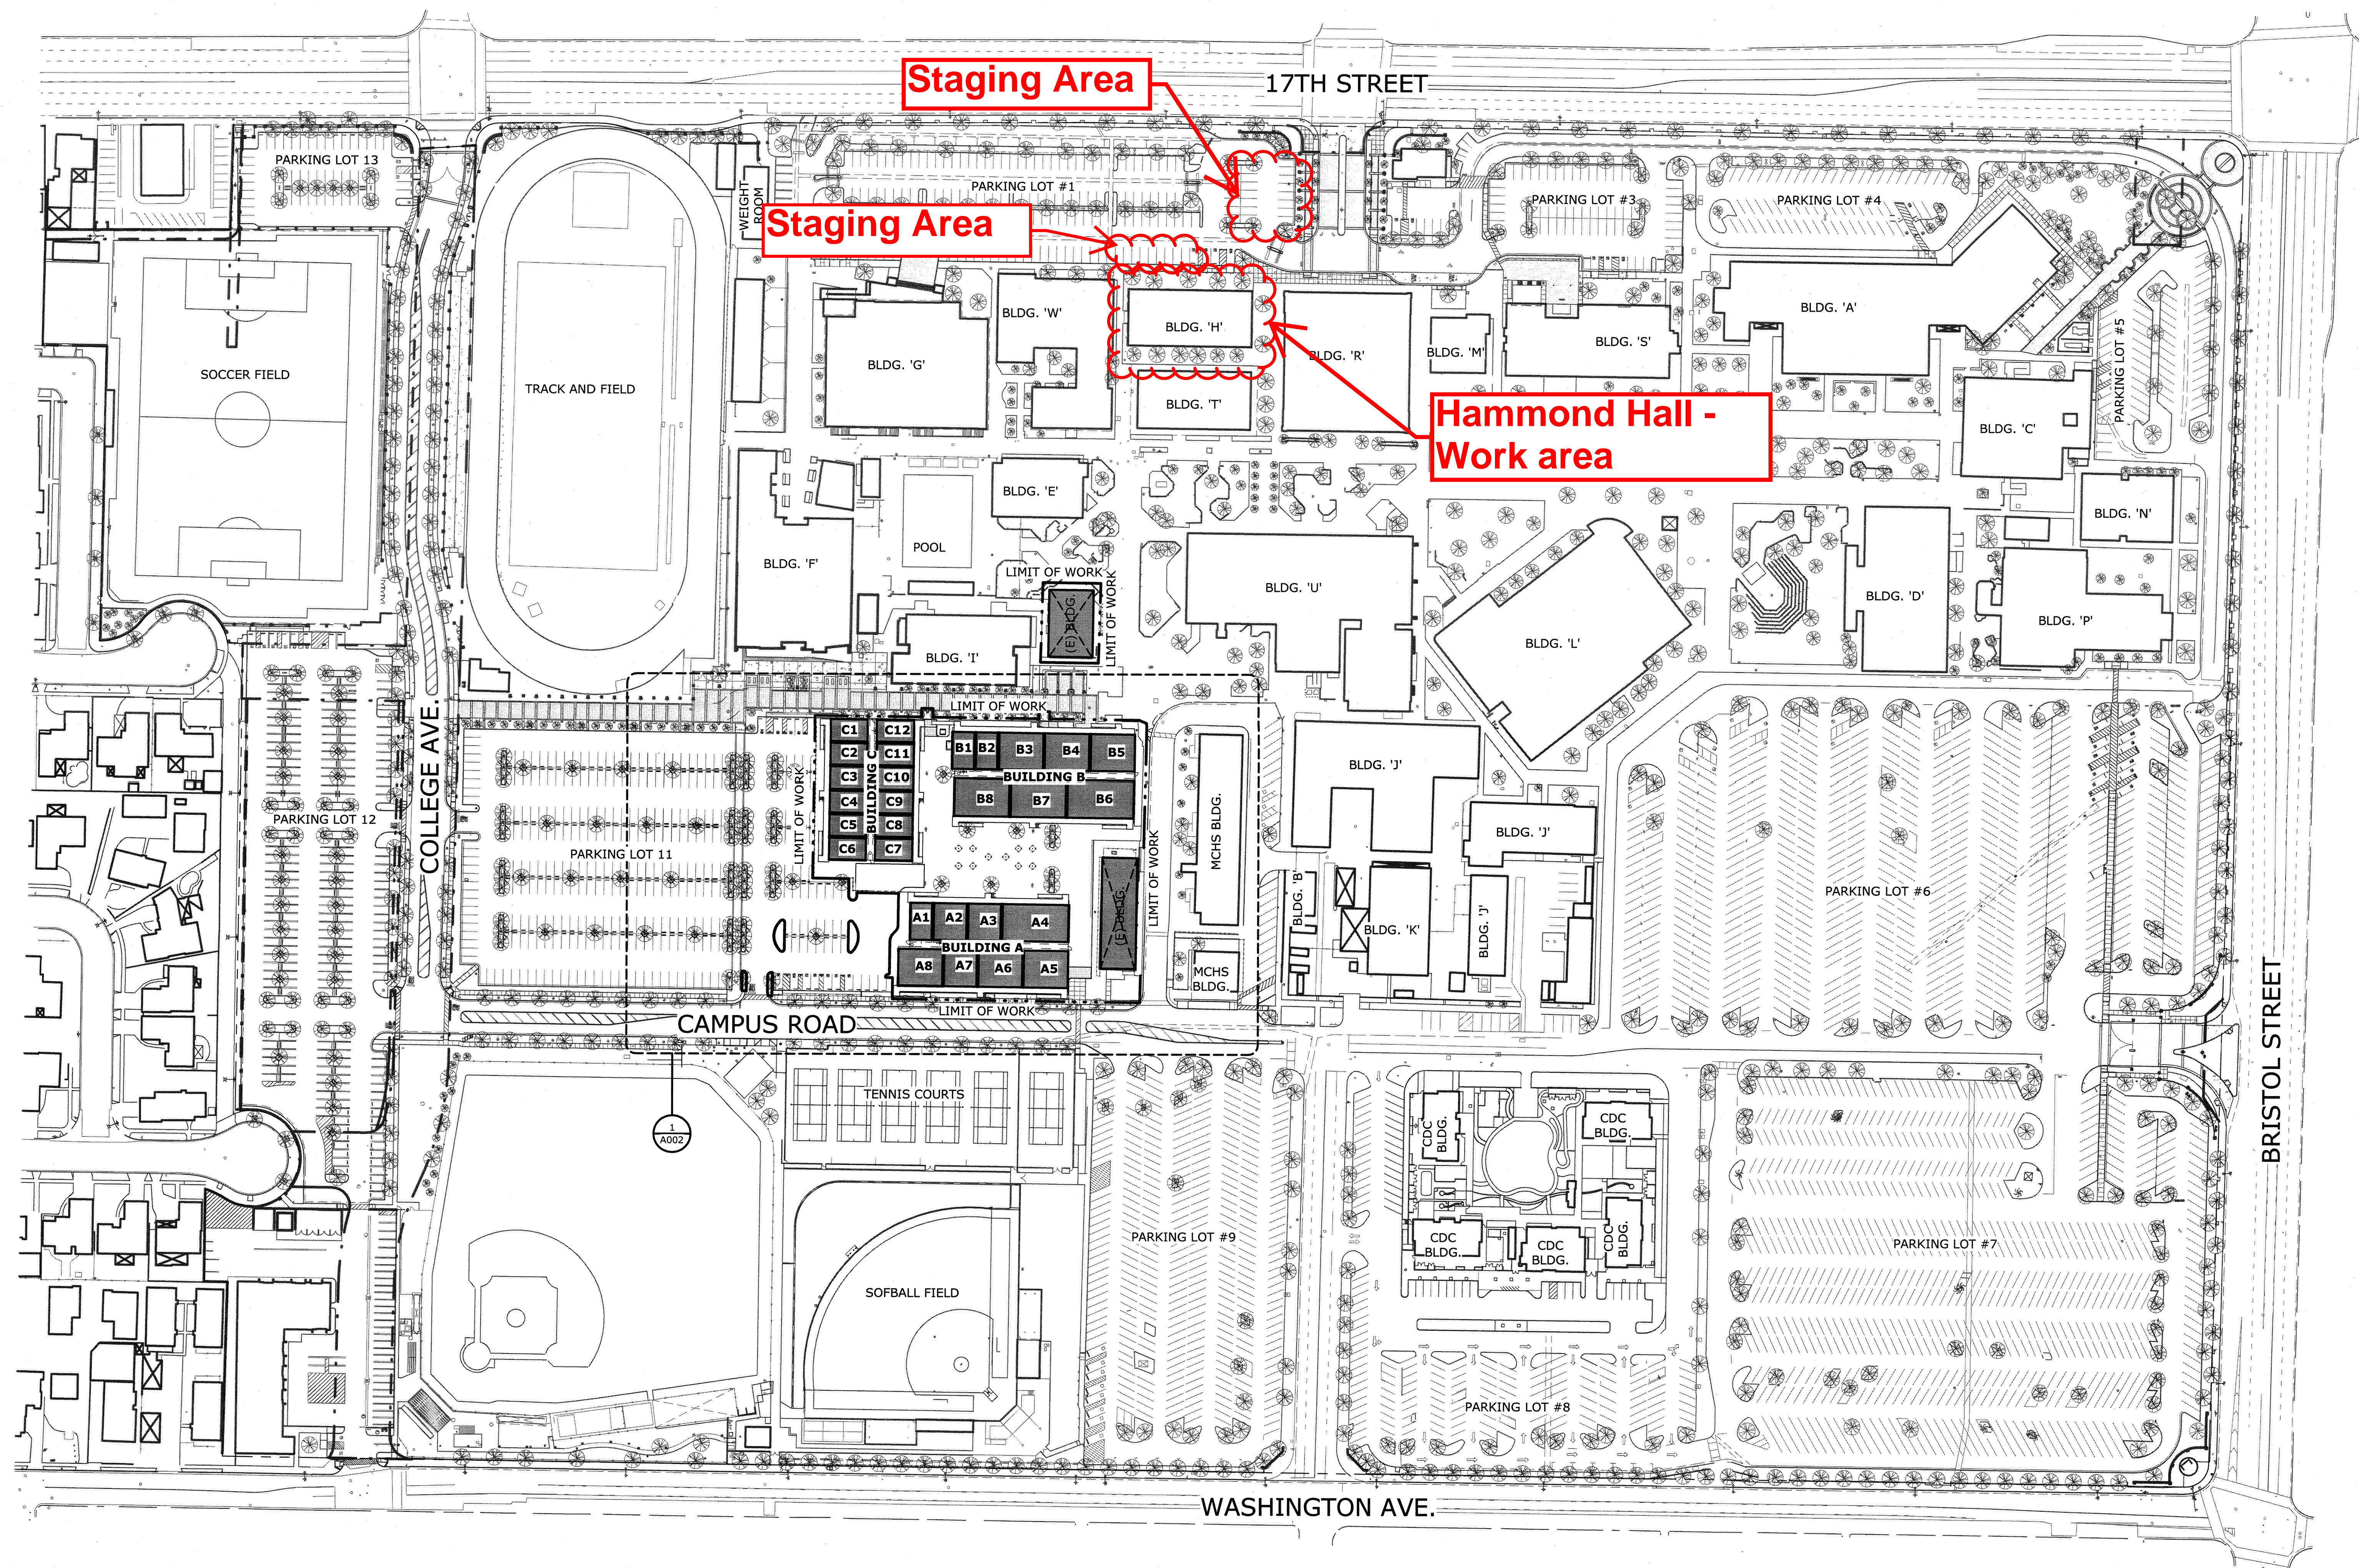

OVERALL SITE PLAN

1" = 80'-0"

1

Project Site Plan

Hammond Hall - Exterior Louvers & Painting

LEGEND

GENERAL NOTES